




D&B ENGINEERS
AND ARCHITECTS

SUFFOLK COUNTY
DEPARTMENT OF PUBLIC WORKS
HUNTINGTON STATION HUB SEWER PROJECT

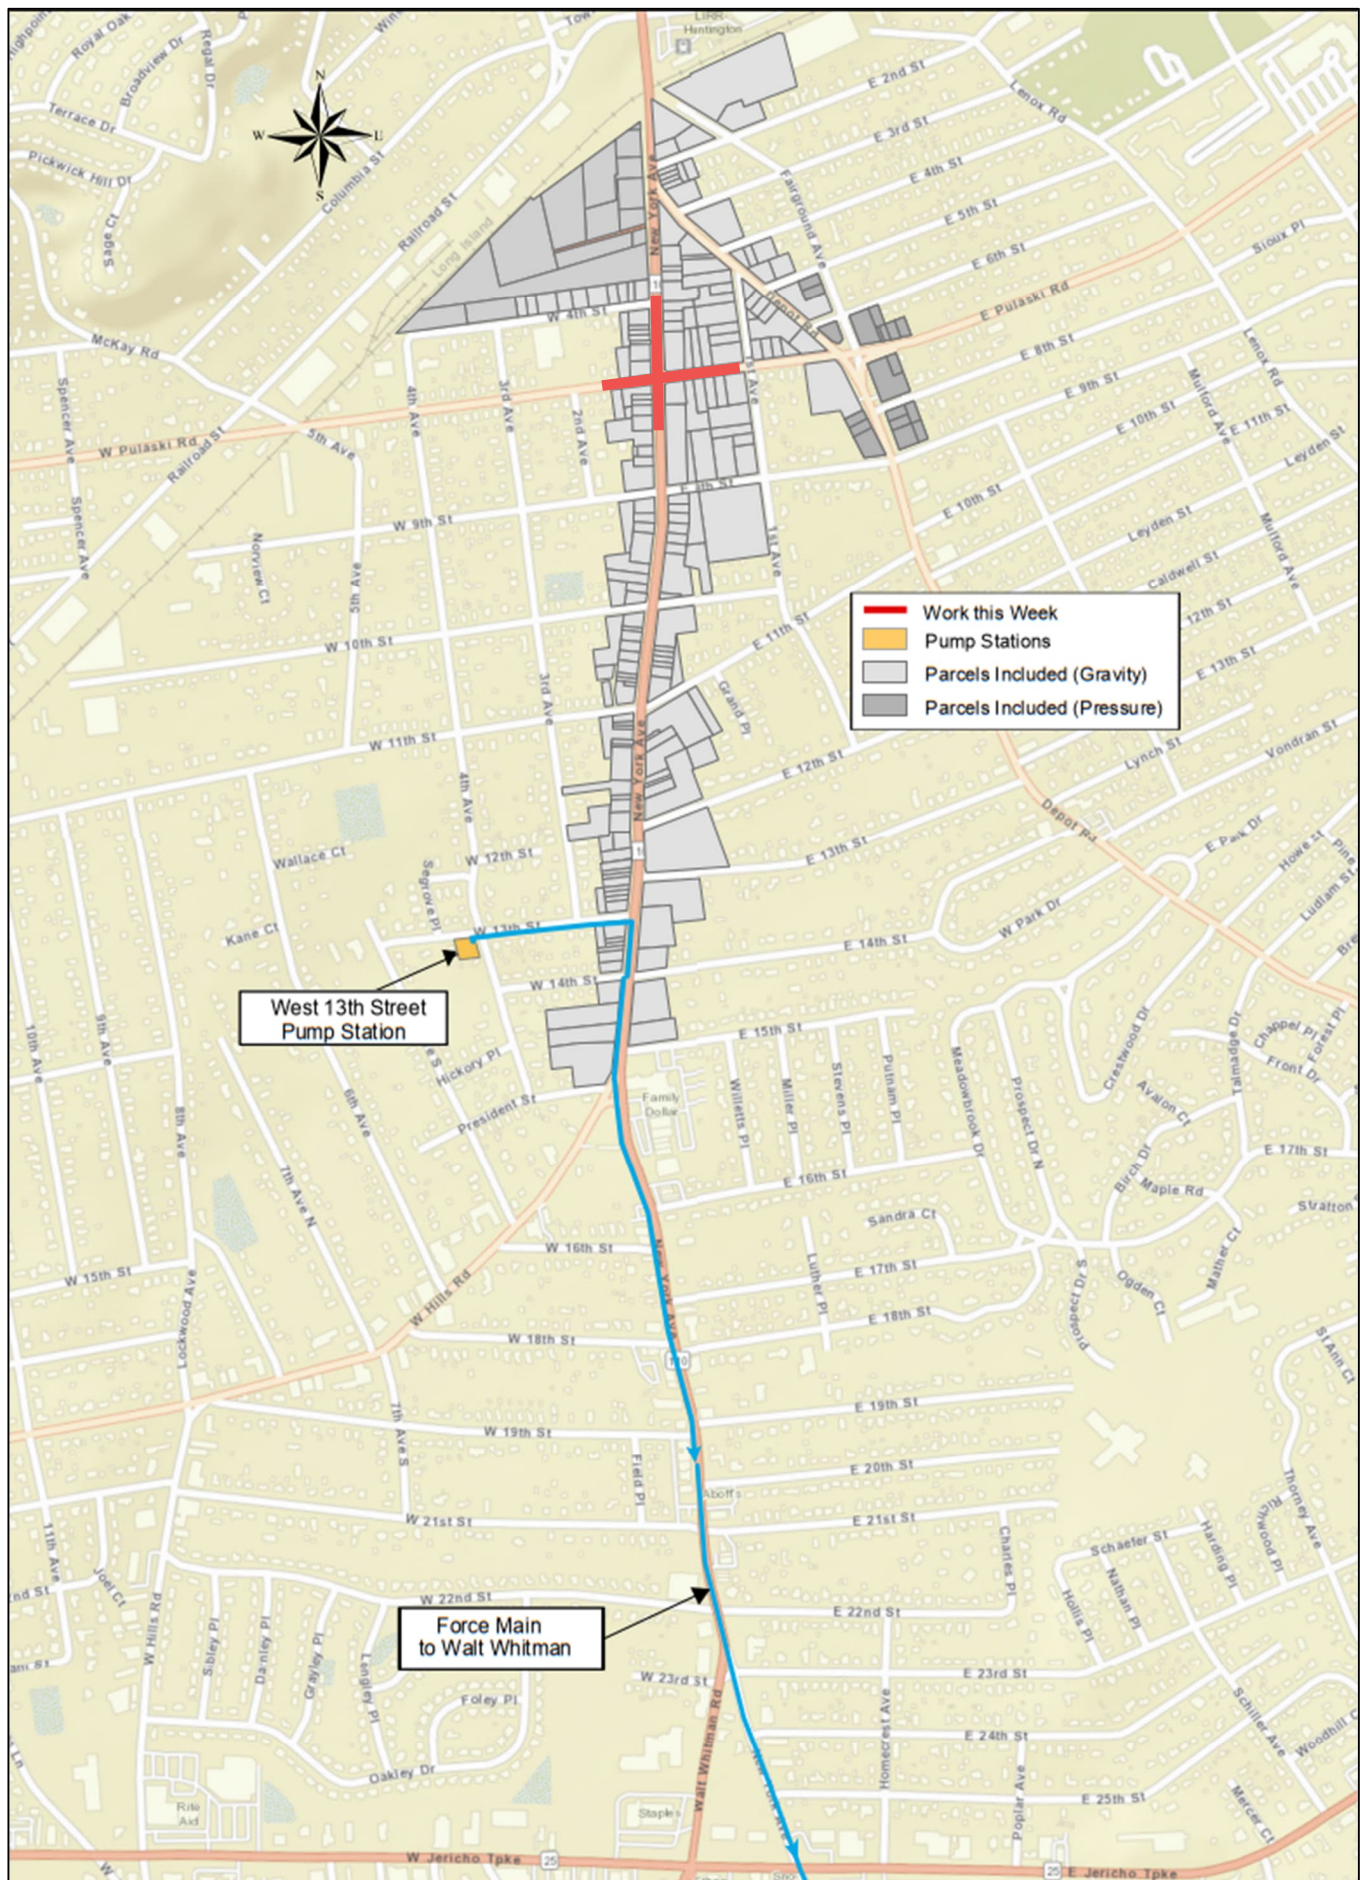