


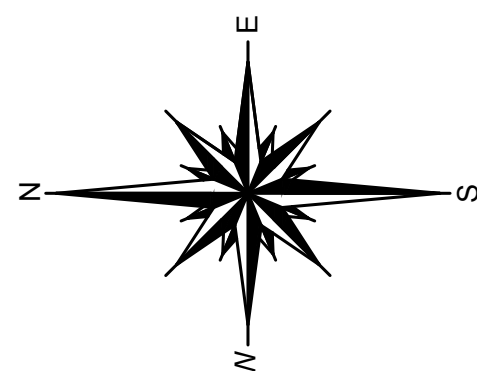


CENTER GOLF AREA A				
Number	Minimum Elevation	Maximum Elevation	Area	Color
1	-0.57	4.00	23717.75	
2	4.00	8.00	16127.91	
3	8.00	12.00	15361.31	
4	12.00	16.00	12498.31	
5	16.00	20.00	9938.76	
6	20.00	22.96	3784.26	

CENTER GOLF AREA B				
Number	Minimum Elevation	Maximum Elevation	Area	Color
1	-0.27	3.00	7391.44	
2	3.00	6.00	4931.86	
3	6.00	9.00	6362.26	
4	9.00	12.74	7882.08	

NORTHEAST AREA				
Number	Minimum Elevation	Maximum Elevation	Area	Color
1	-27.06	-20.00	8079.33	
2	-20.00	-12.00	45071.47	
3	-12.00	-6.00	30882.89	
4	-6.00	-4.00	58047.68	
5	-4.00	0.00	70367.37	
6	0.00	2.00	38533.63	
7	2.00	4.00	2965.40	
8	4.00	10.85	1683.36	

PONDS AND RECHARGE BASIN AREA				
Number	Minimum Elevation	Maximum Elevation	Area	Color
1	-33.72	-20.00	14329.86	
2	-20.00	-12.00	75877.92	
3	-12.00	-6.00	63454.99	
4	-6.00	-4.00	117709.35	
5	-4.00	0.00	149726.47	
6	0.00	2.00	86356.17	
7	2.00	4.00	38271.60	
8	4.00	6.17	14137.35	

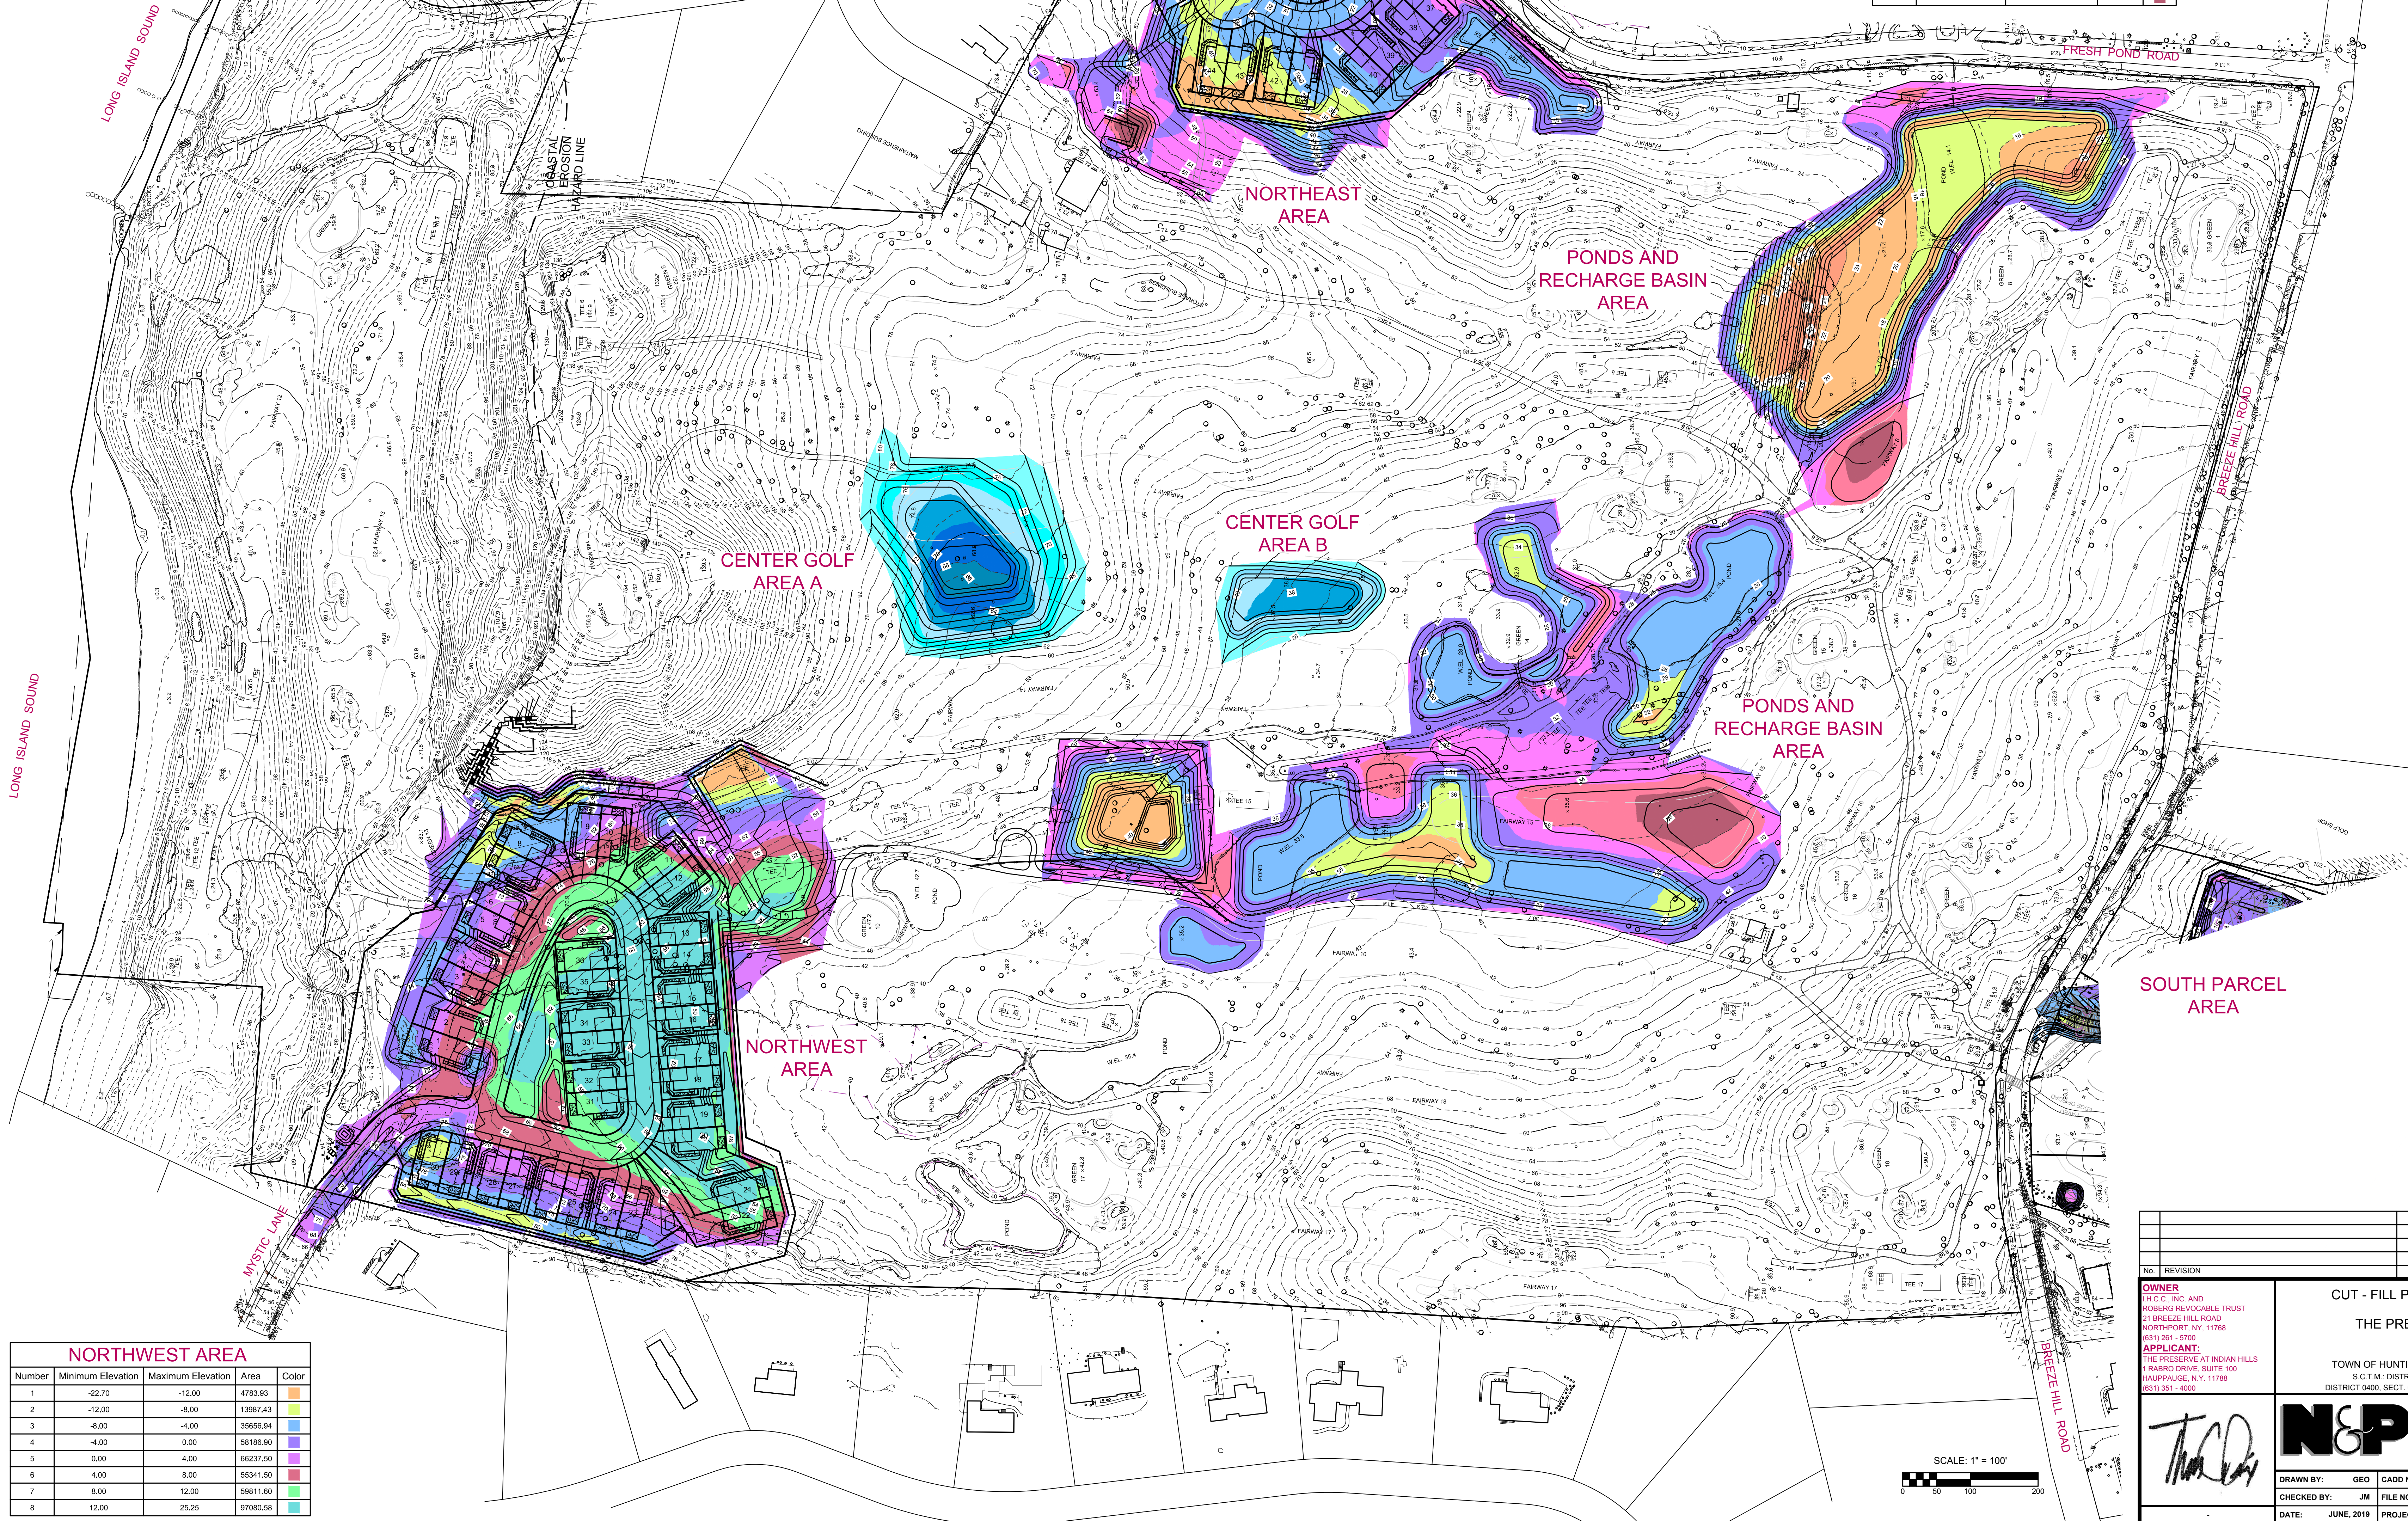

NORTHWEST AREA				
Number	Minimum Elevation	Maximum Elevation	Area	Color
1	-22.70	-12.00	4783.93	
2	-12.00	-8.00	13987.43	
3	-8.00	-4.00	35656.94	
4	-4.00	0.00	58186.90	
5	0.00	4.00	66237.50	
6	4.00	8.00	55341.50	
7	8.00	12.00	59811.60	
8	12.00	25.25	97080.58	


NO.	REVISION	DATE

OWNER
W.C.C. INC. AND
ROBERT REVOCABLE TRUST
31 BREEZE HILL ROAD
NORTHPORT, N.Y. 11768
(631) 261-5700
APPLICANT:
THE PRESERVE AT INDIAN HILLS
1 RABRO DRIVE, SUITE 100
HAUPPAUGE, N.Y. 11788
(631) 551-4000

CUT - FILL PLAN - NORTH PARCEL AREA
FOR
THE PRESERVE AT INDIAN HILLS
SITUATED AT
NORTHPORT
TOWN OF HUNTINGTON, SUFFOLK COUNTY, NEW YORK
S.C.T.M.: DISTRICT 0400, SECT. 014, BLK. 04, LOTS 1 AND 2
DISTRICT 0400, SECT. 015, BLK. 01, LOTS 3.1, 3.2, 11, 12, 16, 19 AND PIO 22

N&P NELSON & POPE
ENGINEERS & SURVEYORS
572 WALT WHITMAN ROAD, MELVILLE, N.Y. 11747
PHONE (631) 427-5665 FAX (631) 427-5620
WWW.NELSONPOPE.COM

DRAWN BY: GEO CADD No. 86047 EW 2020 DWG SCALE: DRAWING NO.:
CHECKED BY: JM FILE NO.: 400-014 1"=100' C - 001
DATE: JUNE, 2019 PROJECT NO.: 86047 SHEET NO.: 1 of 2

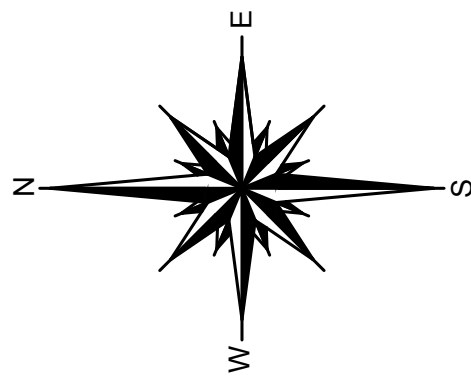

Cut/Fill Report

Generated: 2020-02-26 11:24:57
By user: milani
Drawing: G:\projects\86047\2020\EARTHWORK\G:\projects\86047\2020\ EARTHWORK\86047 EW 2020.dwg


Volume Summary							
Name	Type	Cut Factor	Fill Factor	2d Area (Sq. Ft.)	Cut (Cu. Yd.)	Fill (Cu. Yd.)	Net (Cu. Yd.)
NORTHEAST AREA	full	1.000	1.000	256631.15	62546.68	1641.67	60905.01<Cut>
NORTHWEST AREA	full	1.000	1.000	391086.37	19012.80	97113.13	78100.34<Fill>
CENTER GOLF AREA B	full	1.000	1.000	26587.64	0.30	6095.78	6095.48<Fill>
PONDS AND RECHARGE BASIN AREA	full	1.000	1.000	559865.71	113360.75	9083.19	104277.55<Cut>
CENTER GOLF AREA A	full	1.000	1.000	81429.30	3.17	26855.12	26851.94<Fill>
SOUTH PARCEL AREA	full	1.000	1.000	895382.08	81676.30	137626.88	55950.58<Fill>

Totals				
	2d Area (Sq. Ft.)	Cut (Cu. Yd.)	Fill (Cu. Yd.)	Net (Cu. Yd.)
Total	2210982.26	276599.99	278415.77	1815.78<Fill>


* Value adjusted by cut or fill factor other than 1.0

file:///C:/Users/milani/AppData/Local/Temp/CutFillReport.xml

2/26/2020

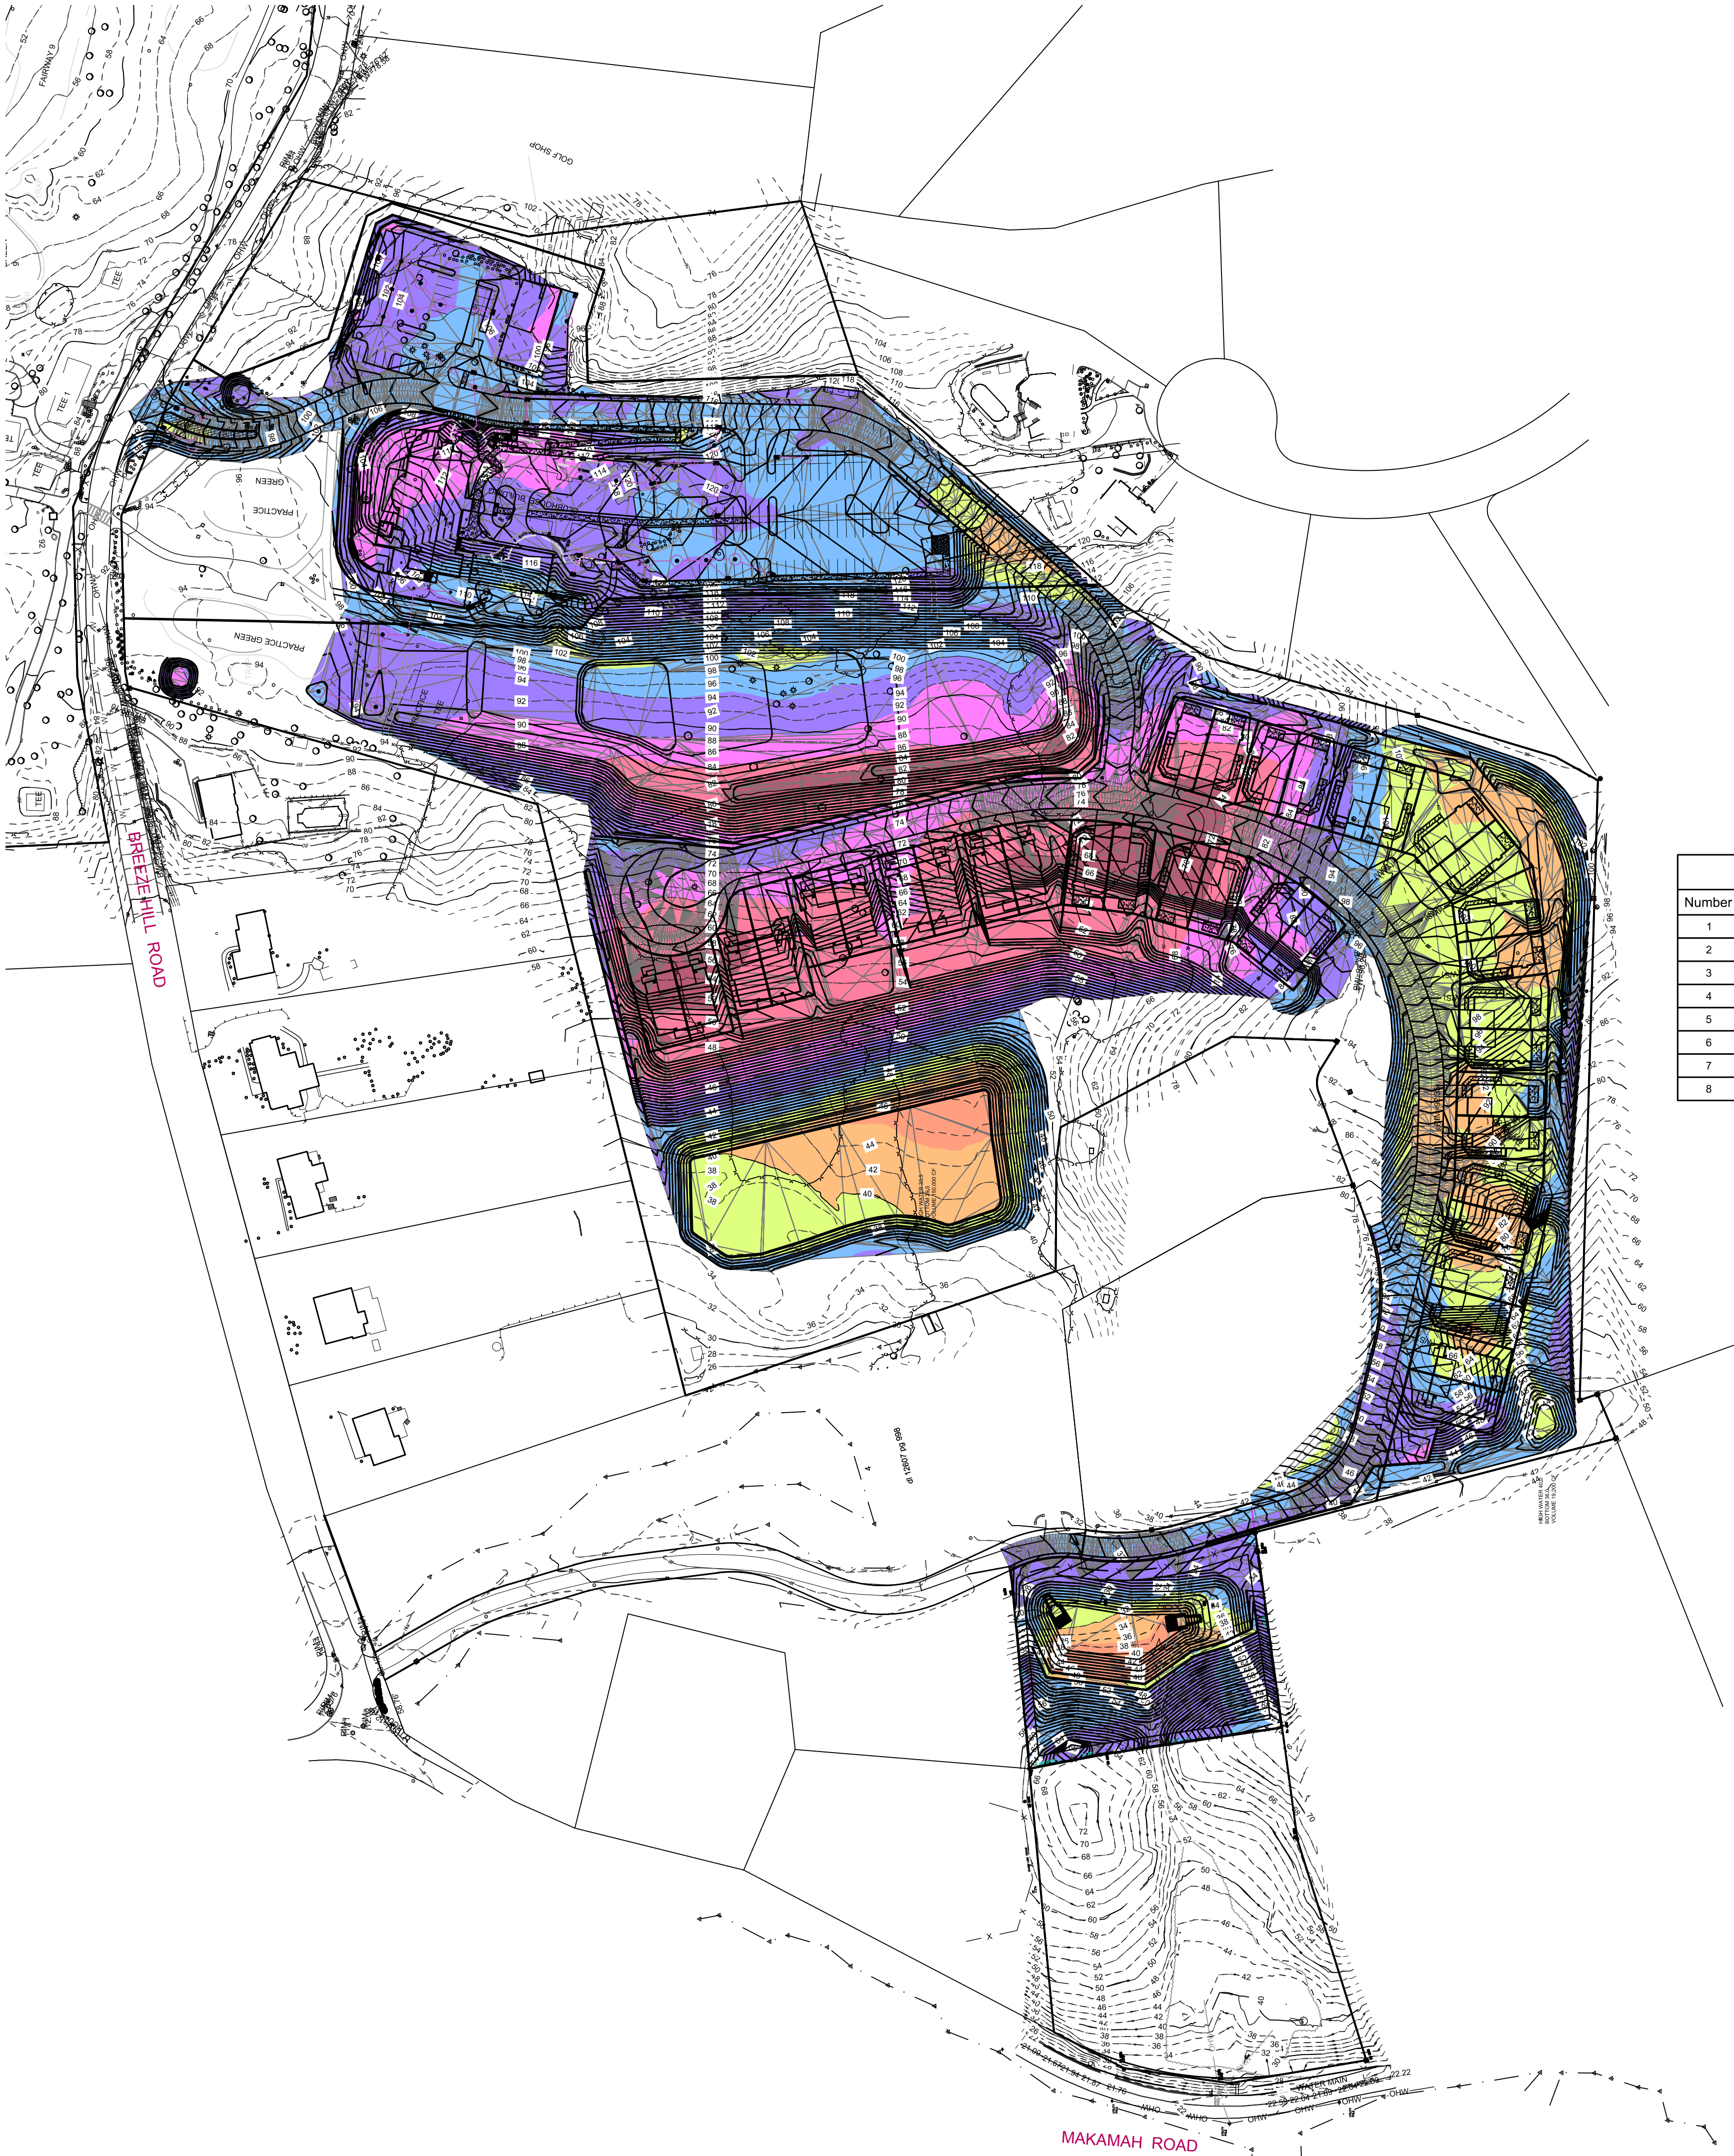

SOUTH PARCEL AREA				
Number	Minimum Elevation	Maximum Elevation	Area	Color
1	-19.48	-15.00	11499.62	
2	-15.00	-10.00	62310.07	
3	-10.00	-5.00	115027.46	
4	-5.00	0.00	232892.10	
5	0.00	5.00	231361.57	
6	5.00	12.00	108383.34	
7	12.00	18.00	108445.76	
8	18.00	24.04	31000.83	

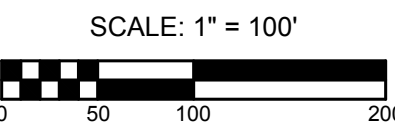

No.	REVISION
	DATE

OWNER
B.V.C., INC. AND
ROBERG REVOCABLE TRUST
21 BREEZE HILL ROAD
NORTHPORT, N.Y. 11768
(831) 261 - 5700
APPLICANT:
THE PRESERVE AT INDIAN HILLS
1 RABRO DRIVE, SUITE 100
HAUPPAUGE, N.Y. 11788
(831) 351 - 4000

CUT - FILL PLAN - SOUTH PARCEL AREA
FOR
THE PRESERVE AT INDIAN HILLS
SITUATED AT
NORTHPORT
TOWN OF HUNTINGTON, SUFFOLK COUNTY, NEW YORK
S.C.T.M.: DISTRICT 0400, SECT. 014, BLK. 04, LOTS 1 AND 2
DISTRICT 0400, SECT. 015, BLK. 01, LOTS 3.1, 3.2, 11, 12, 16, 19 AND PIO 22

N&P NELSON & POPE
ENGINEERS & SURVEYORS
572 WALT WHITMAN ROAD, MELVILLE, N.Y. 11747
PHONE (631) 427-5665 FAX (631) 427-5620
WWW.NELSONPOPE.COM

DRAWN BY: GEO CADD No. 86047 EW 2020 DWG SCALE: 1"=100'
CHECKED BY: JM FILE NO.: 400-014
DATE: JUNE, 2019 PROJECT NO.: 86047
DRAWING NO.: C - 002
SHEET NO.: 2 of 2